



Alarah

Landscape Plans



DRAFT



Seating node under spreading deciduous tree

Existing garden

Existing house converted for community purposes

Orchard

Kitchen garden with herbs

Pergola with shaded seating

Playground with shade sails

Picnic & barbecue shelter

Informal active play space

Existing cypress trees

Arrival space with opportunity for public art/sculpture



LANDSCAPE CONCEPT PLAN WITH PROPOSED & EXISTING TREES

DRAFT

1:500 @ A2
DWG No. 0977 LSK01


24 September 2009

JOB No. 0977



MDG Landscape Architects
Level 2, 45 Victoria Avenue
Albert Park, Victoria 3206 Australia
T: (03) 9696 4957
F: (03) 9696 3504
E: mail@mdgla.com.au




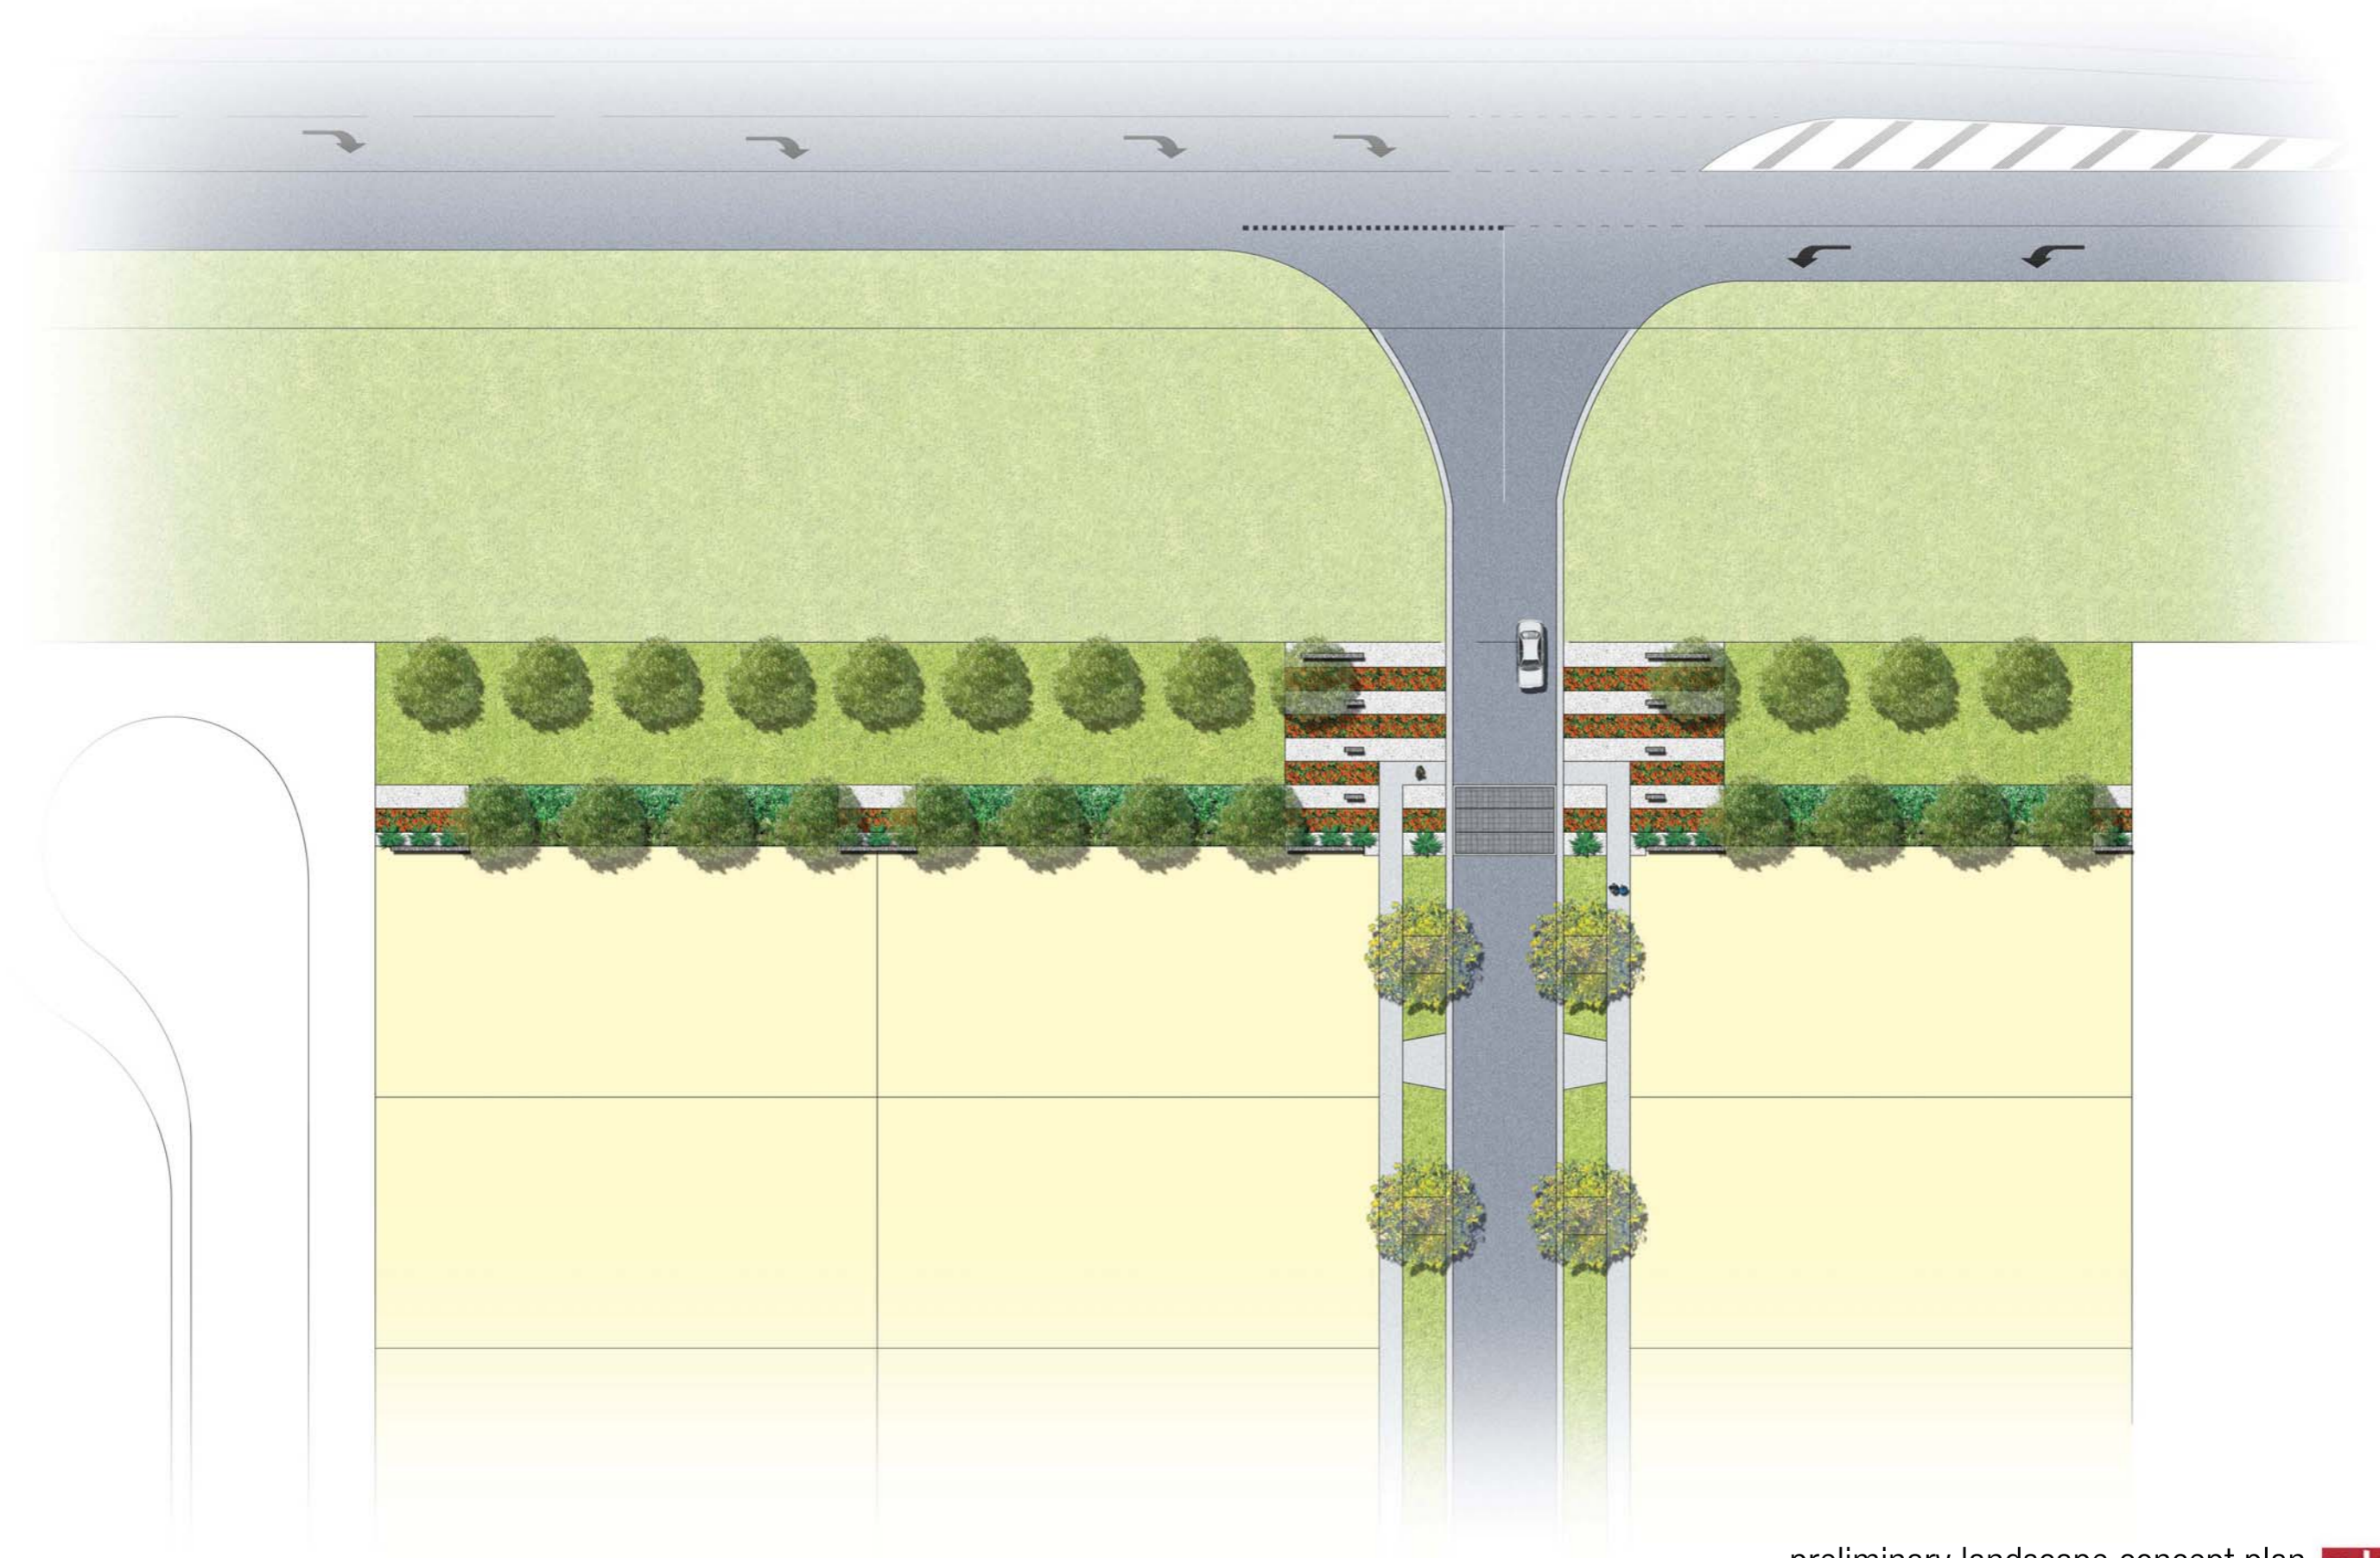

DRAFT

preliminary landscape concept plan
ALARAH - ENTRY
dwg. 0977 - LSK 02 date: 01.09.09 scale 1:200 @ A1



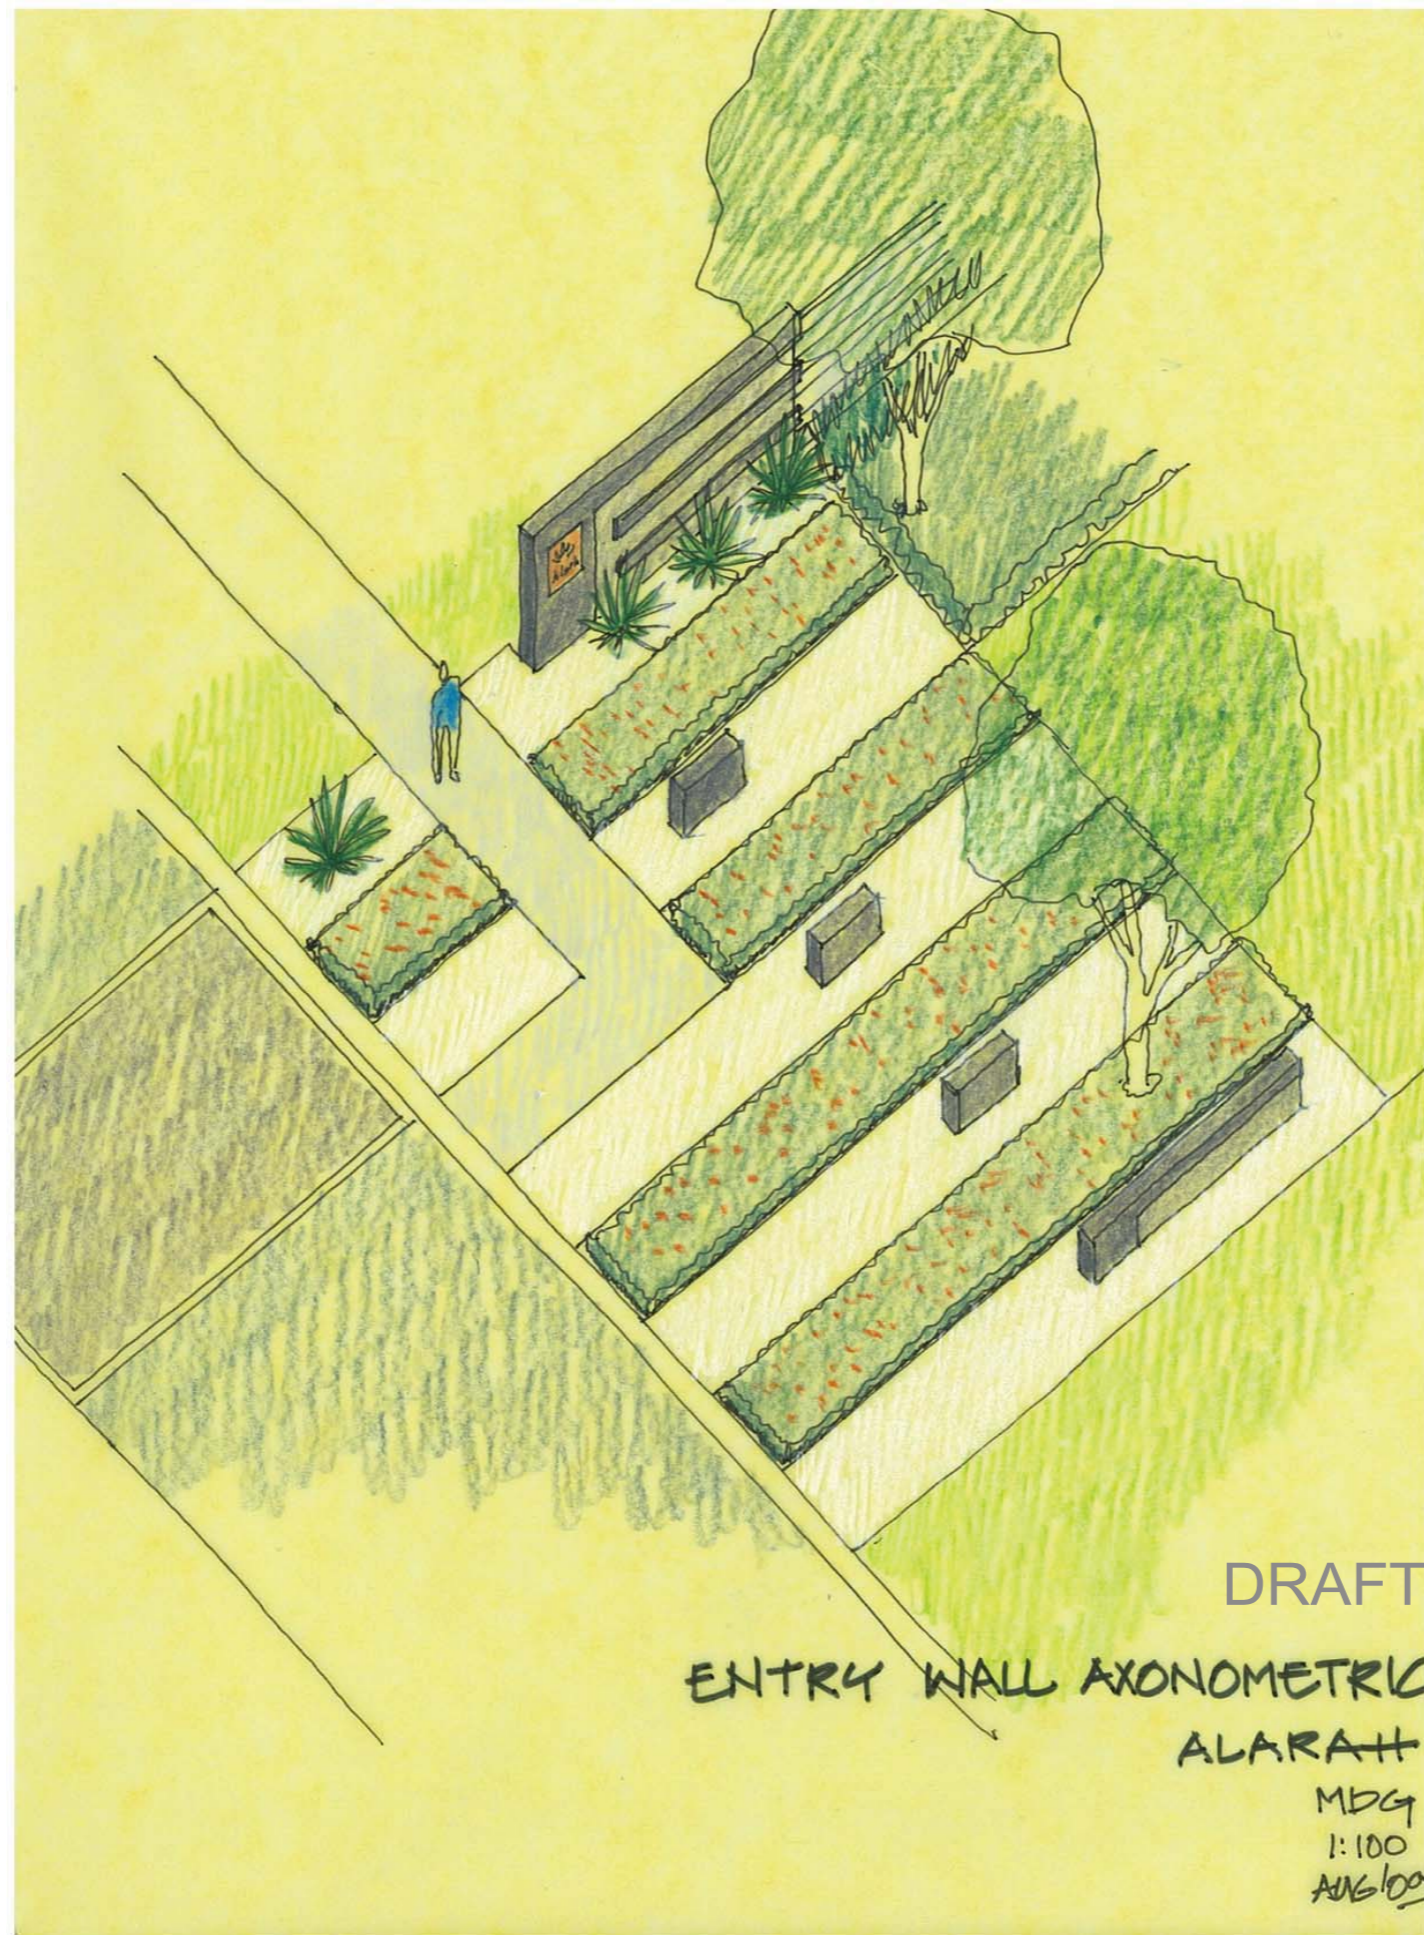


DRAFT

ENTRY WALL AXONOMETRIC

ALARAH

MDG
1:100
AUG/09

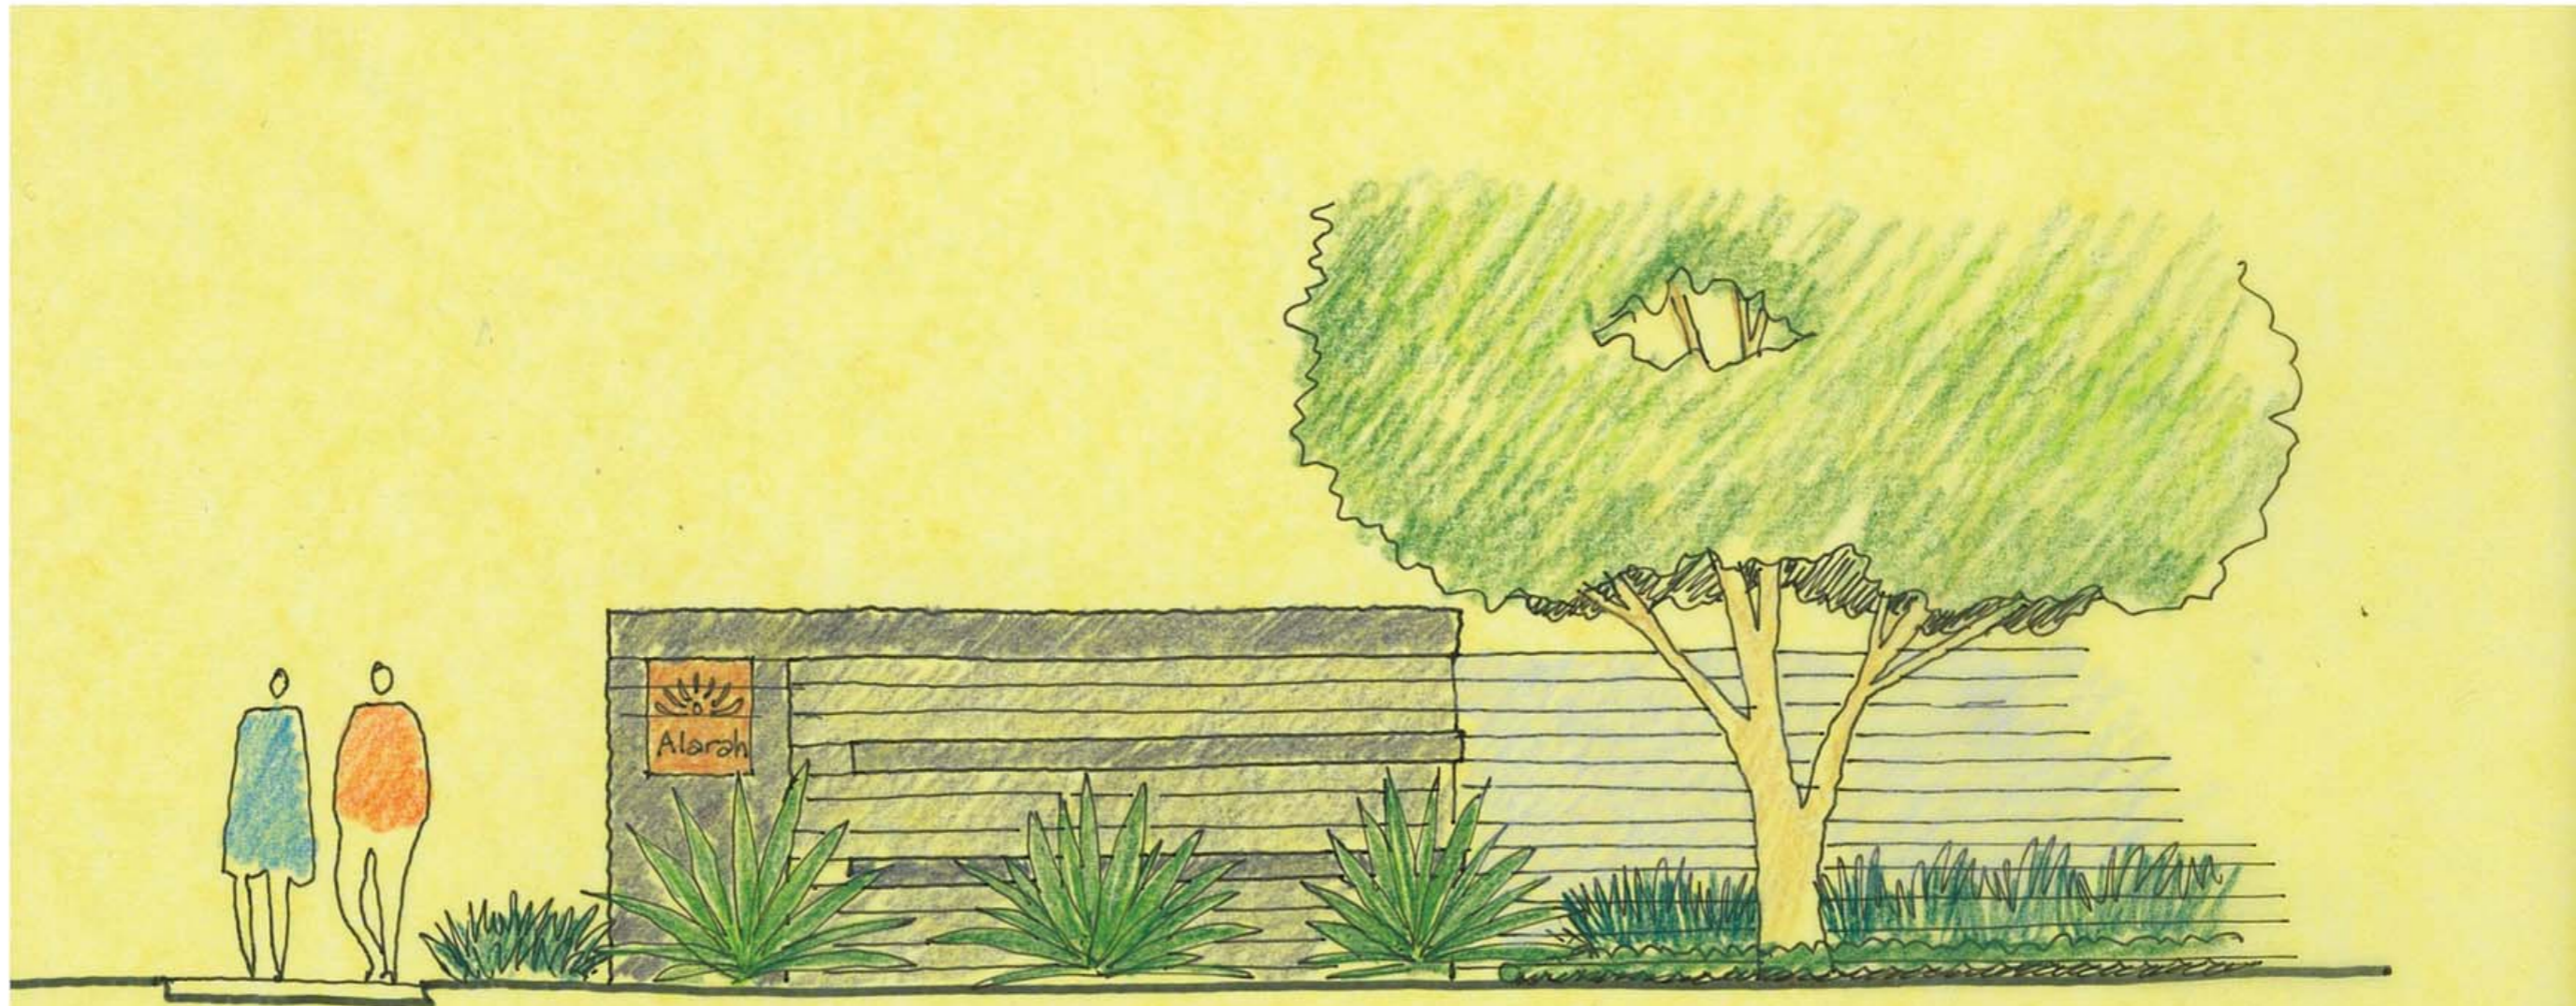

DRAFT

ENTRY WALL ELEVATION
ALARAH

MDG
1:100
AUG 109



Alarah

www.alarah.com.au

Proudly developed by



Proudly marketed by



Selling Agent: Oliver Hume Real Estate Group, 55 Southbank Boulevard, Southbank, Victoria 3006 Telephone: 03 9684 8101

Disclaimer: While best endeavours have been used to provide information in this publication that is true and accurate, Oliver Hume Real Estate Group and related entities accept no responsibility and disclaim all liability in respect to any errors or inaccuracies it may contain.

Prospective purchasers should make their own inquiries to verify the information contained herein.